



PELLE LANE.

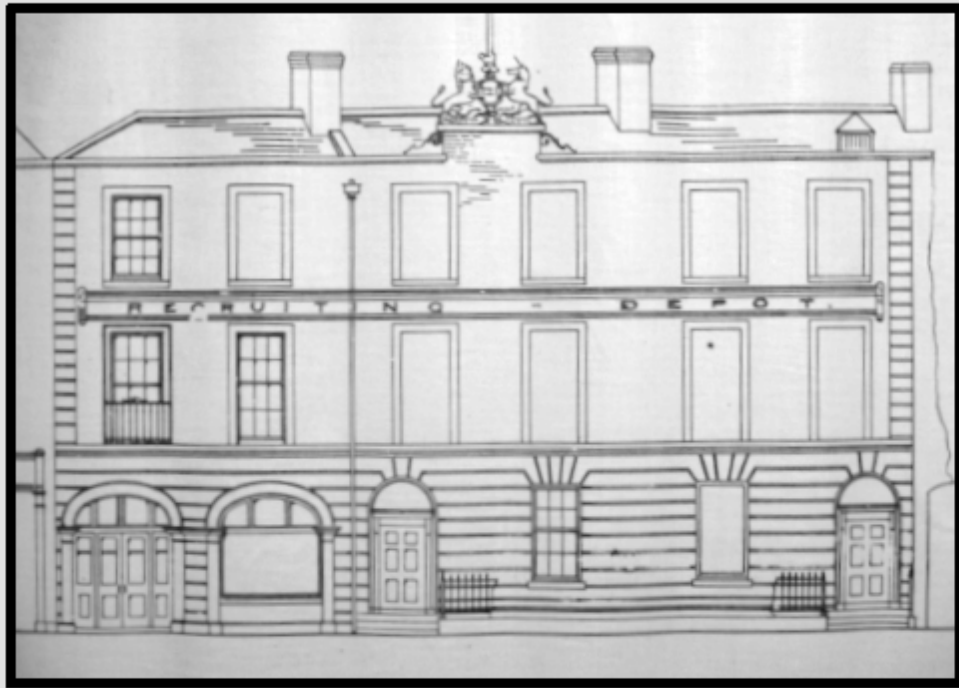

SECTION C.H

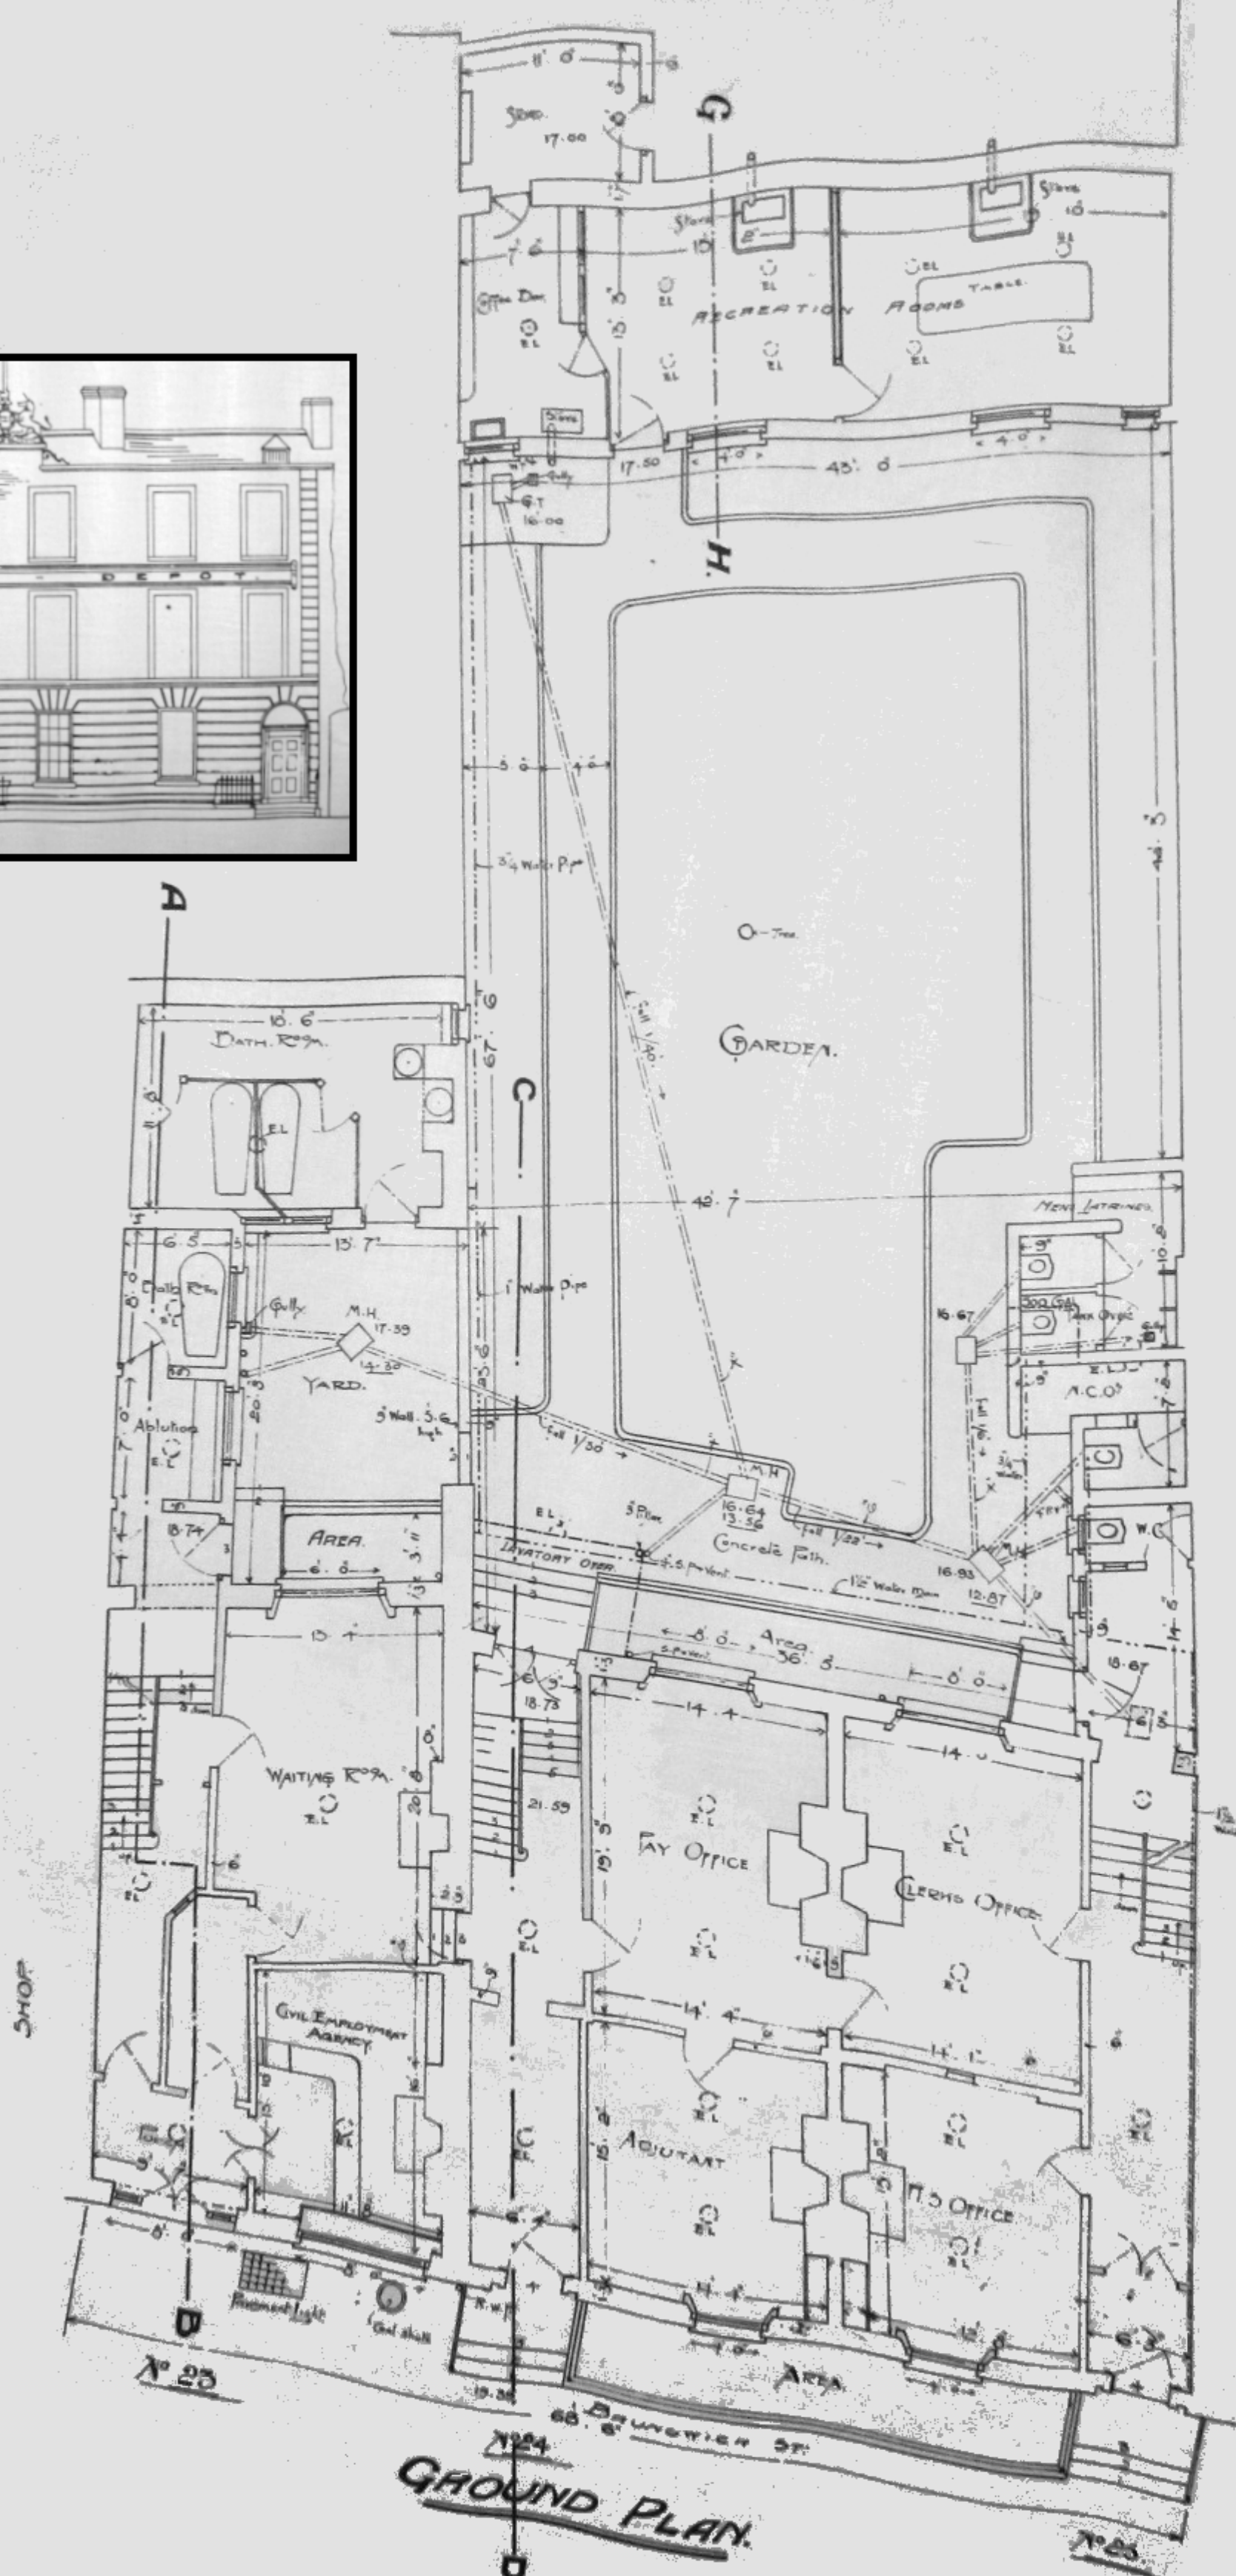

GROUND PLAN.

BRUNSWICK FURNISHING CO.