


GROUND PLAN

Table of Accommodation

Officers					N.C. Officers and Men			Horses	Guns and Vehicles					
No	Class	Regimental			Sergeants	Men	Transport	Guns	Machines	Fire Engines	General Rooms	Dormitory Rooms (Company)	Barracks	Recreation Rooms (Single)
		C.O.	F.O.	Others										
1	11	2	4	2	1	2	35	2	3	2	2	4		

DETENTION HOSPITAL

Accommodation	Accessories
6 Unmarried Men	1 Kitchen
6 Hospital Beds (Ordinary)	1 Foul Linen Store
	Hospital Pack Store
	Mortuary
	1 Bath Room

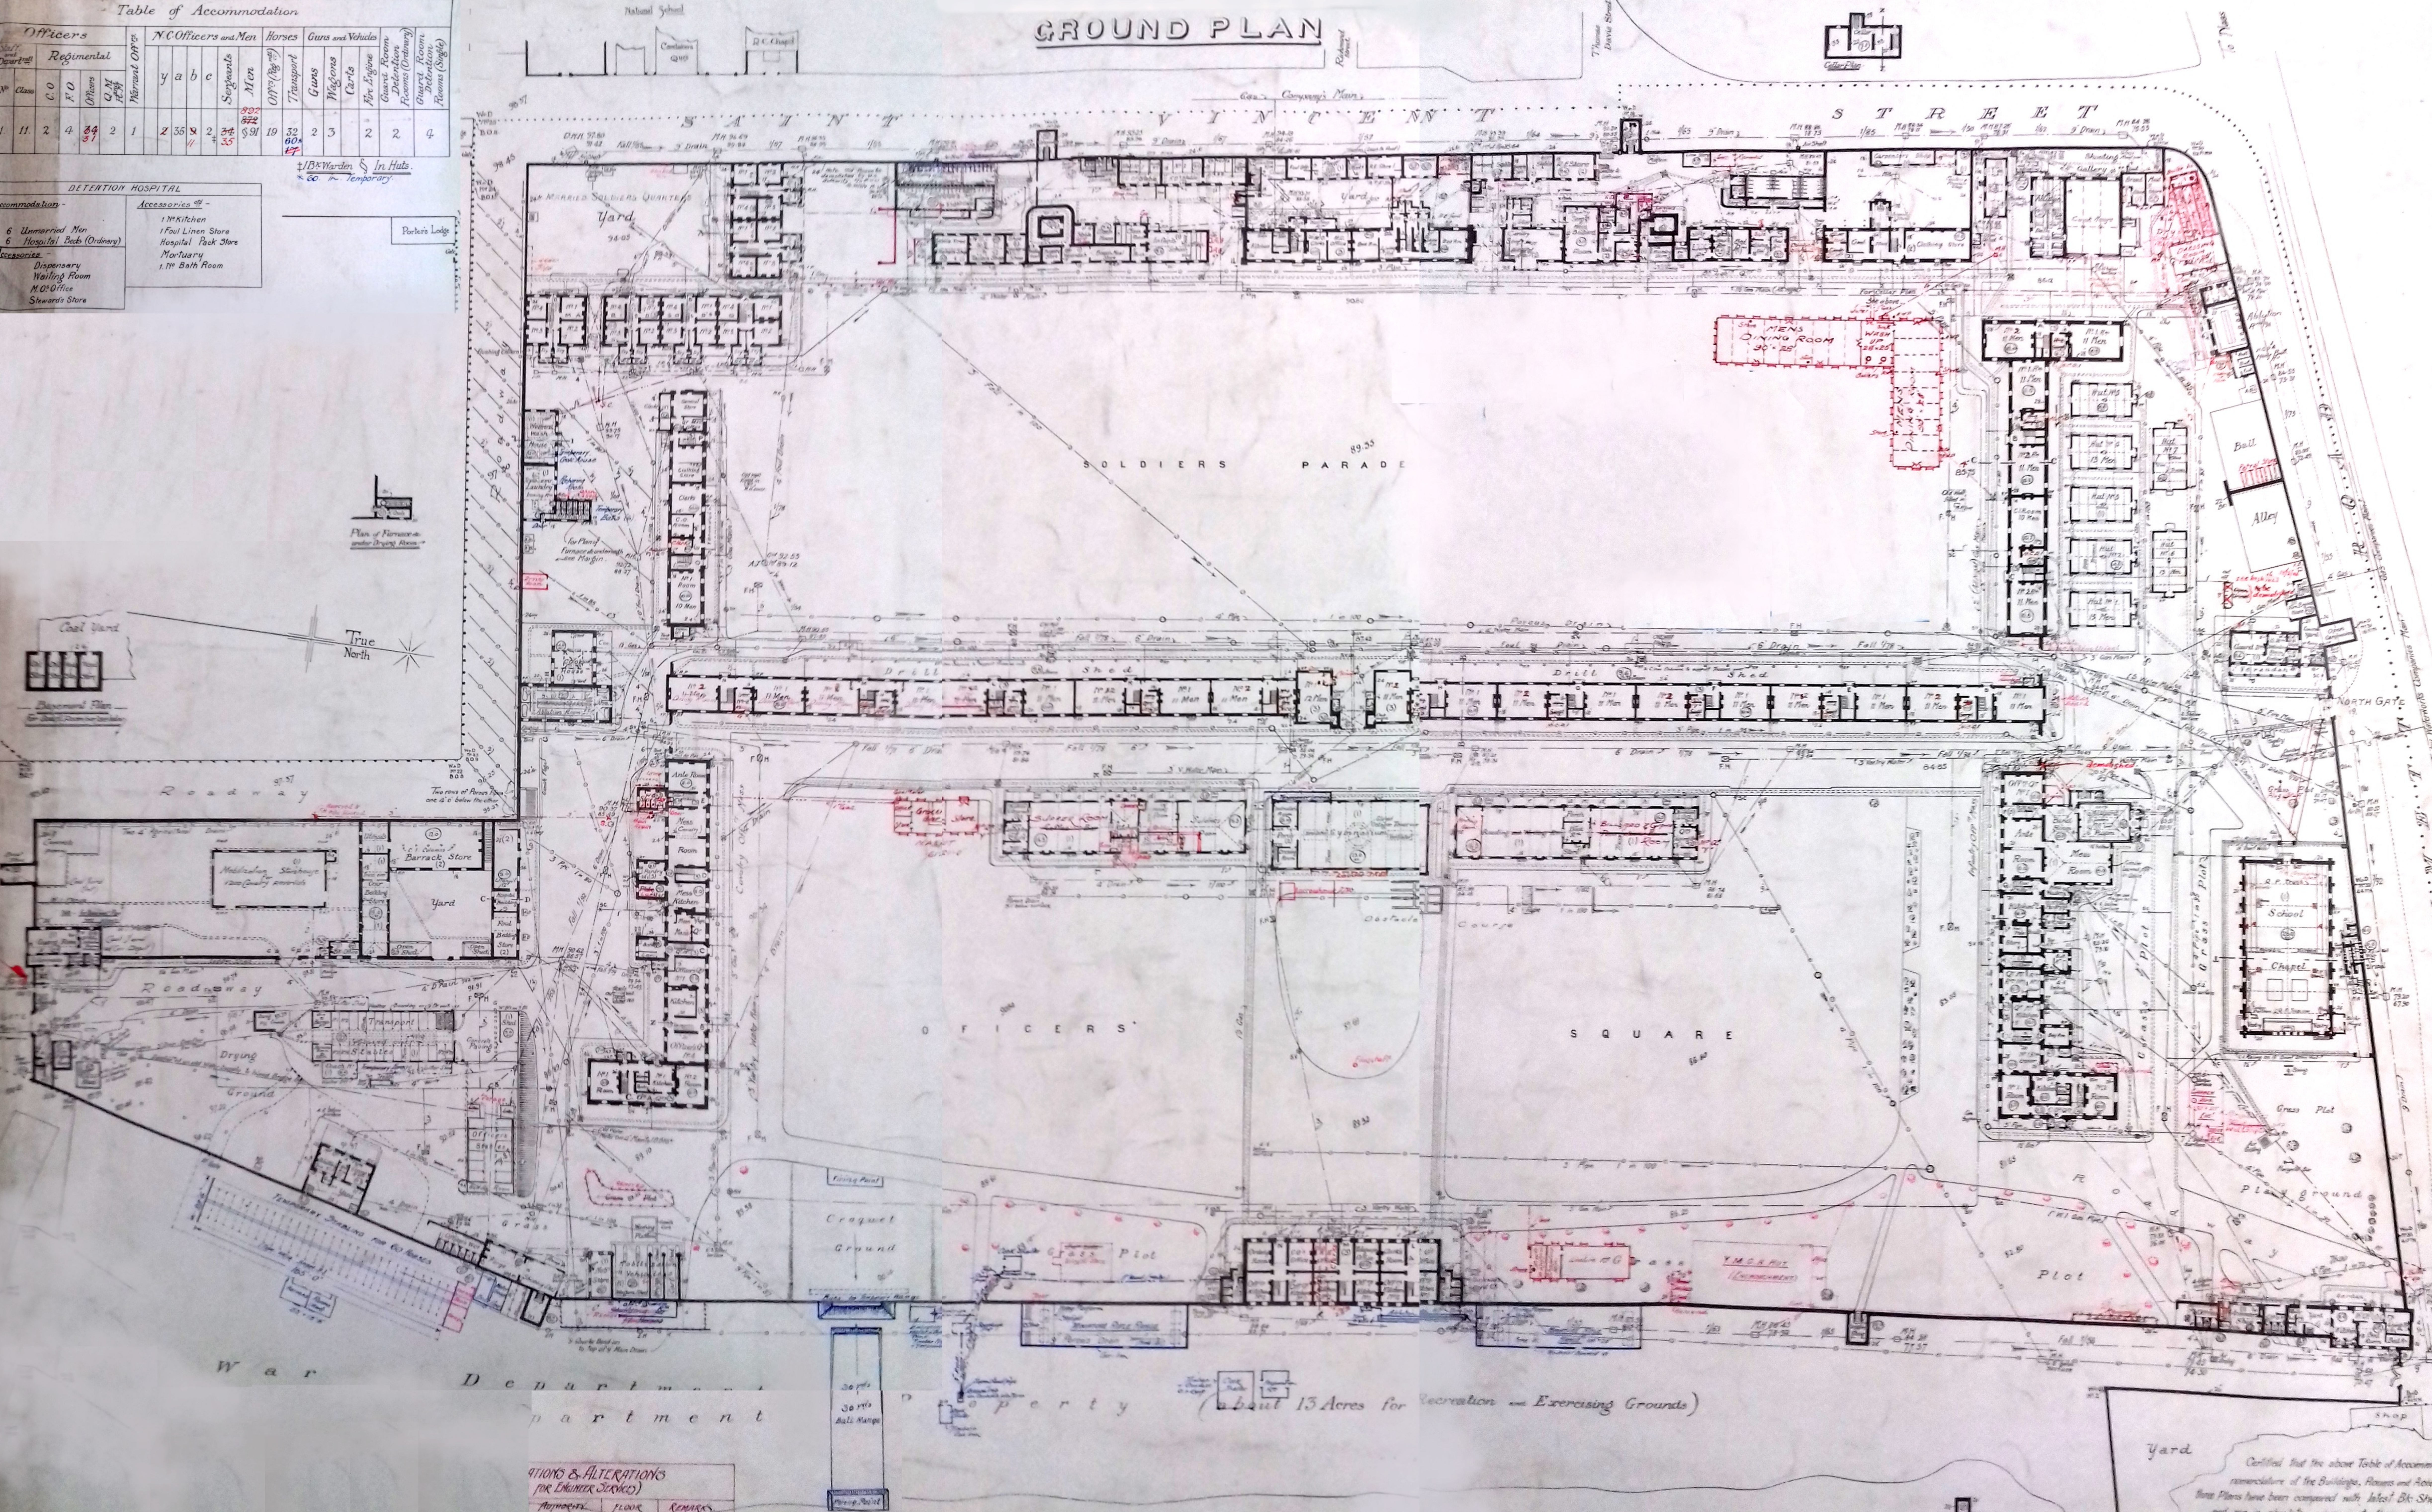

**NOTATIONS & ALTERATIONS
FOR EXHIBIT PURPOSES**

ALTERATION	FLOOR	REMARKS

Certified that the above Table of Accommodation, Plans and Accessions of the Buildings, Plans and Accessions have been compared with latest Blue Sheet Plans and are in absolute agreement therewith.